





"OTTOMAN" ROUGH ELEVATION

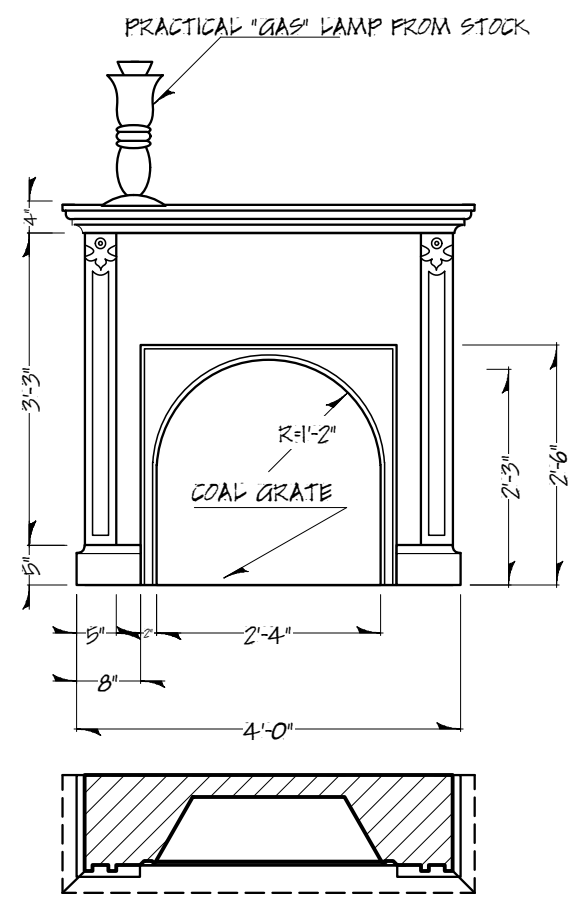

FIREPLACE

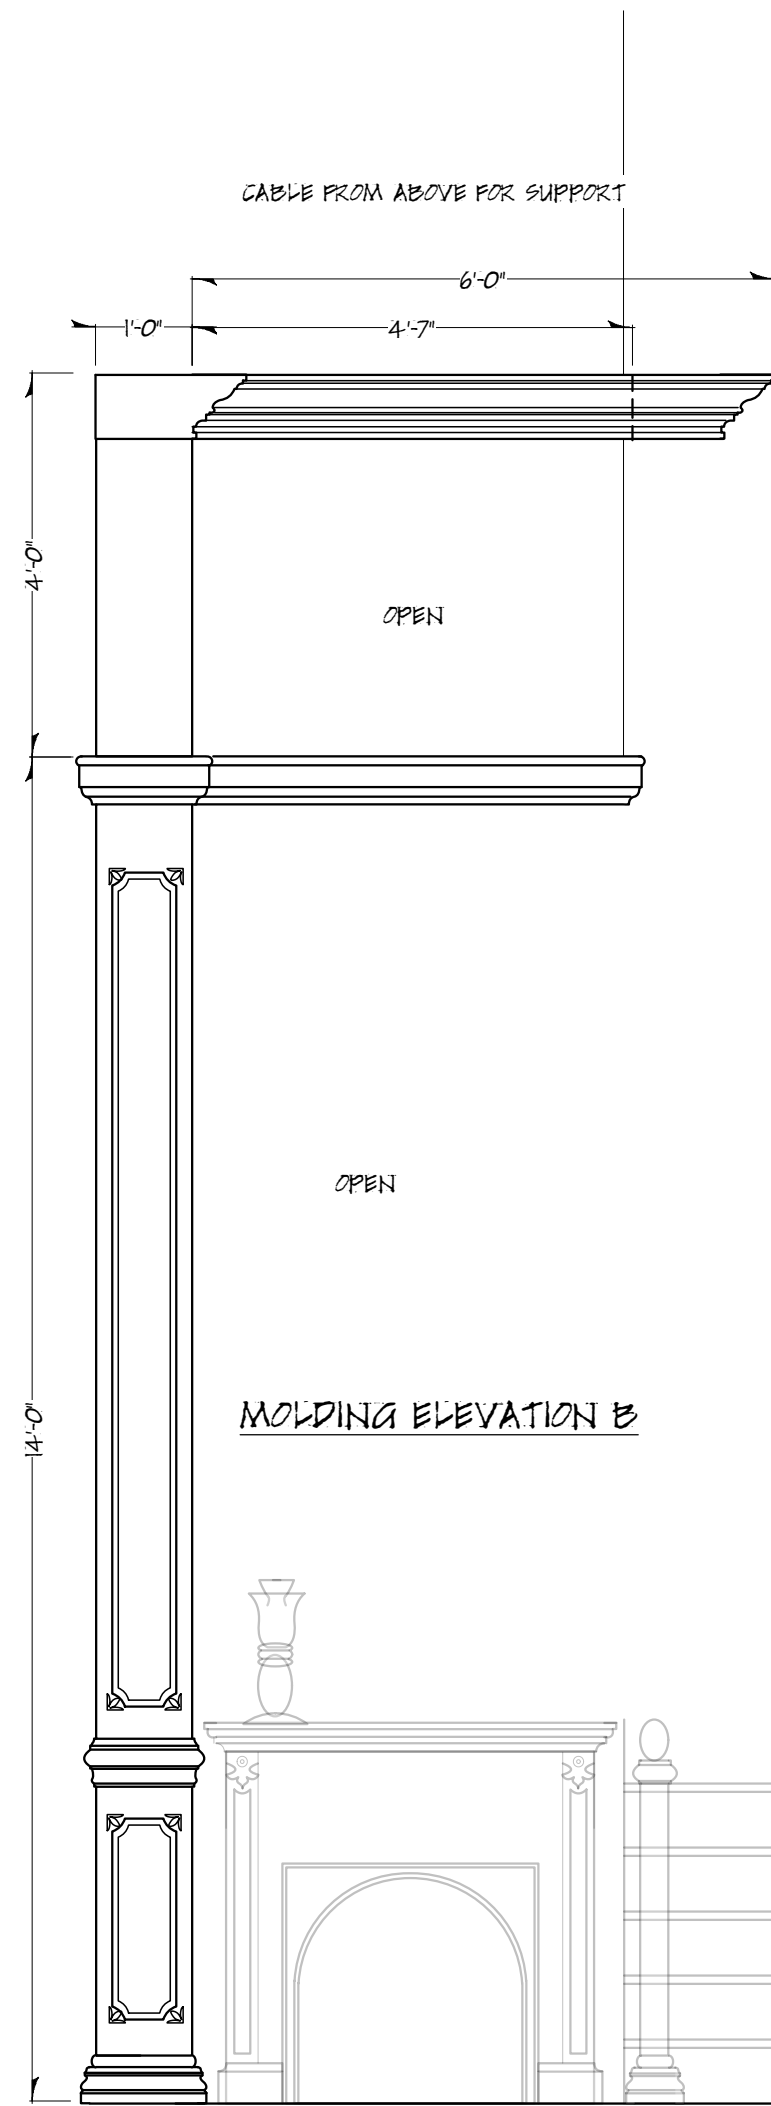


MOLDING ELEVATION B

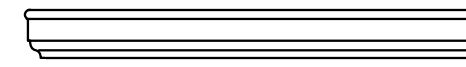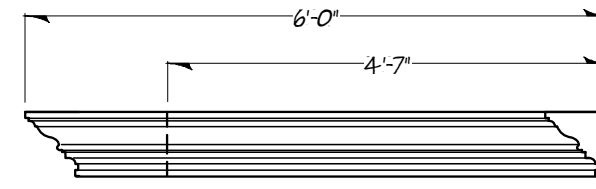


NOTE:  
PICTURE MOLDING ENDS EVEN W/ PLATFORM

MOLDING ELEVATION C

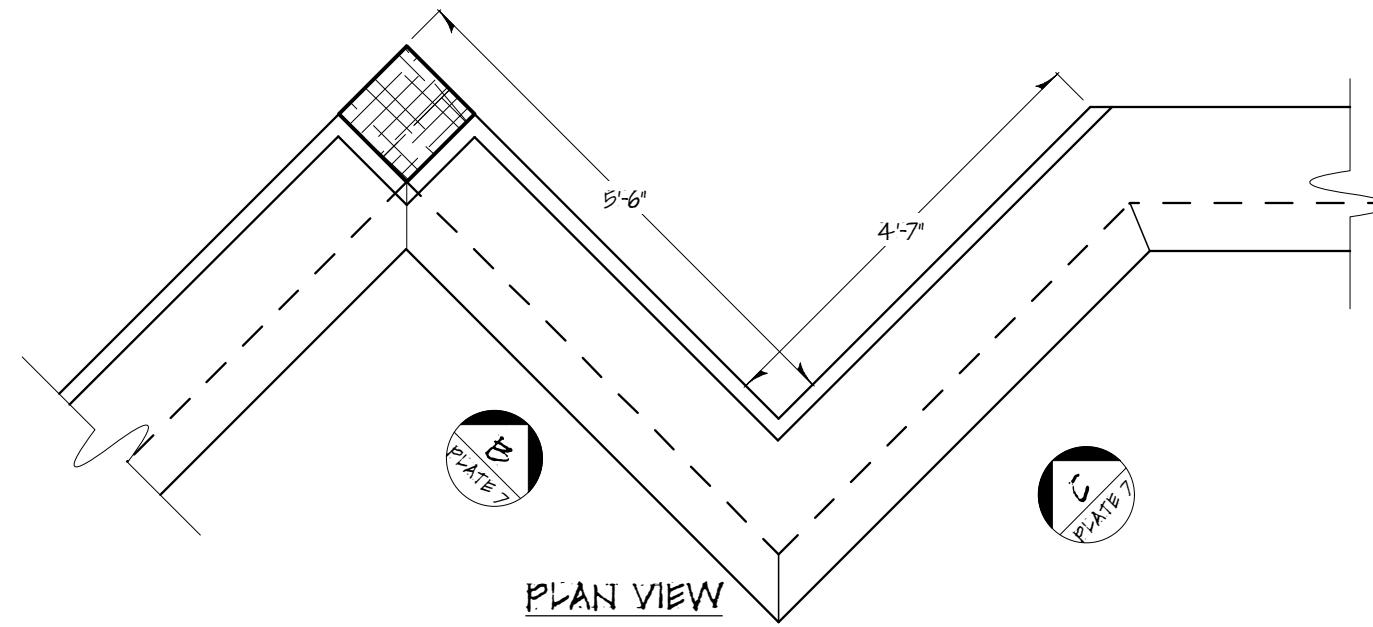

PLAN VIEW

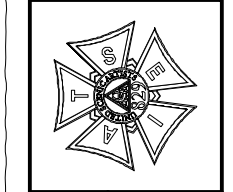

design by greg hillmar

Artistic Direct: Bruce Miller 804.683.2503, greg@hillmar-design.com  
PSM: Gracie Willard www.hillmar-design.com  
TD: Bruce Remie © Greg Hillmar 2008

**Velveteen Rabbit**

Directed By Nancy Cates

At Empire Theatre

For TheatreIV

Molding Detail #2

Scale: 0'-1/2"=1'-0"

draft: gch

Revised 08/08/08 For NVA

1/10/00

Plate# 7

of 10